



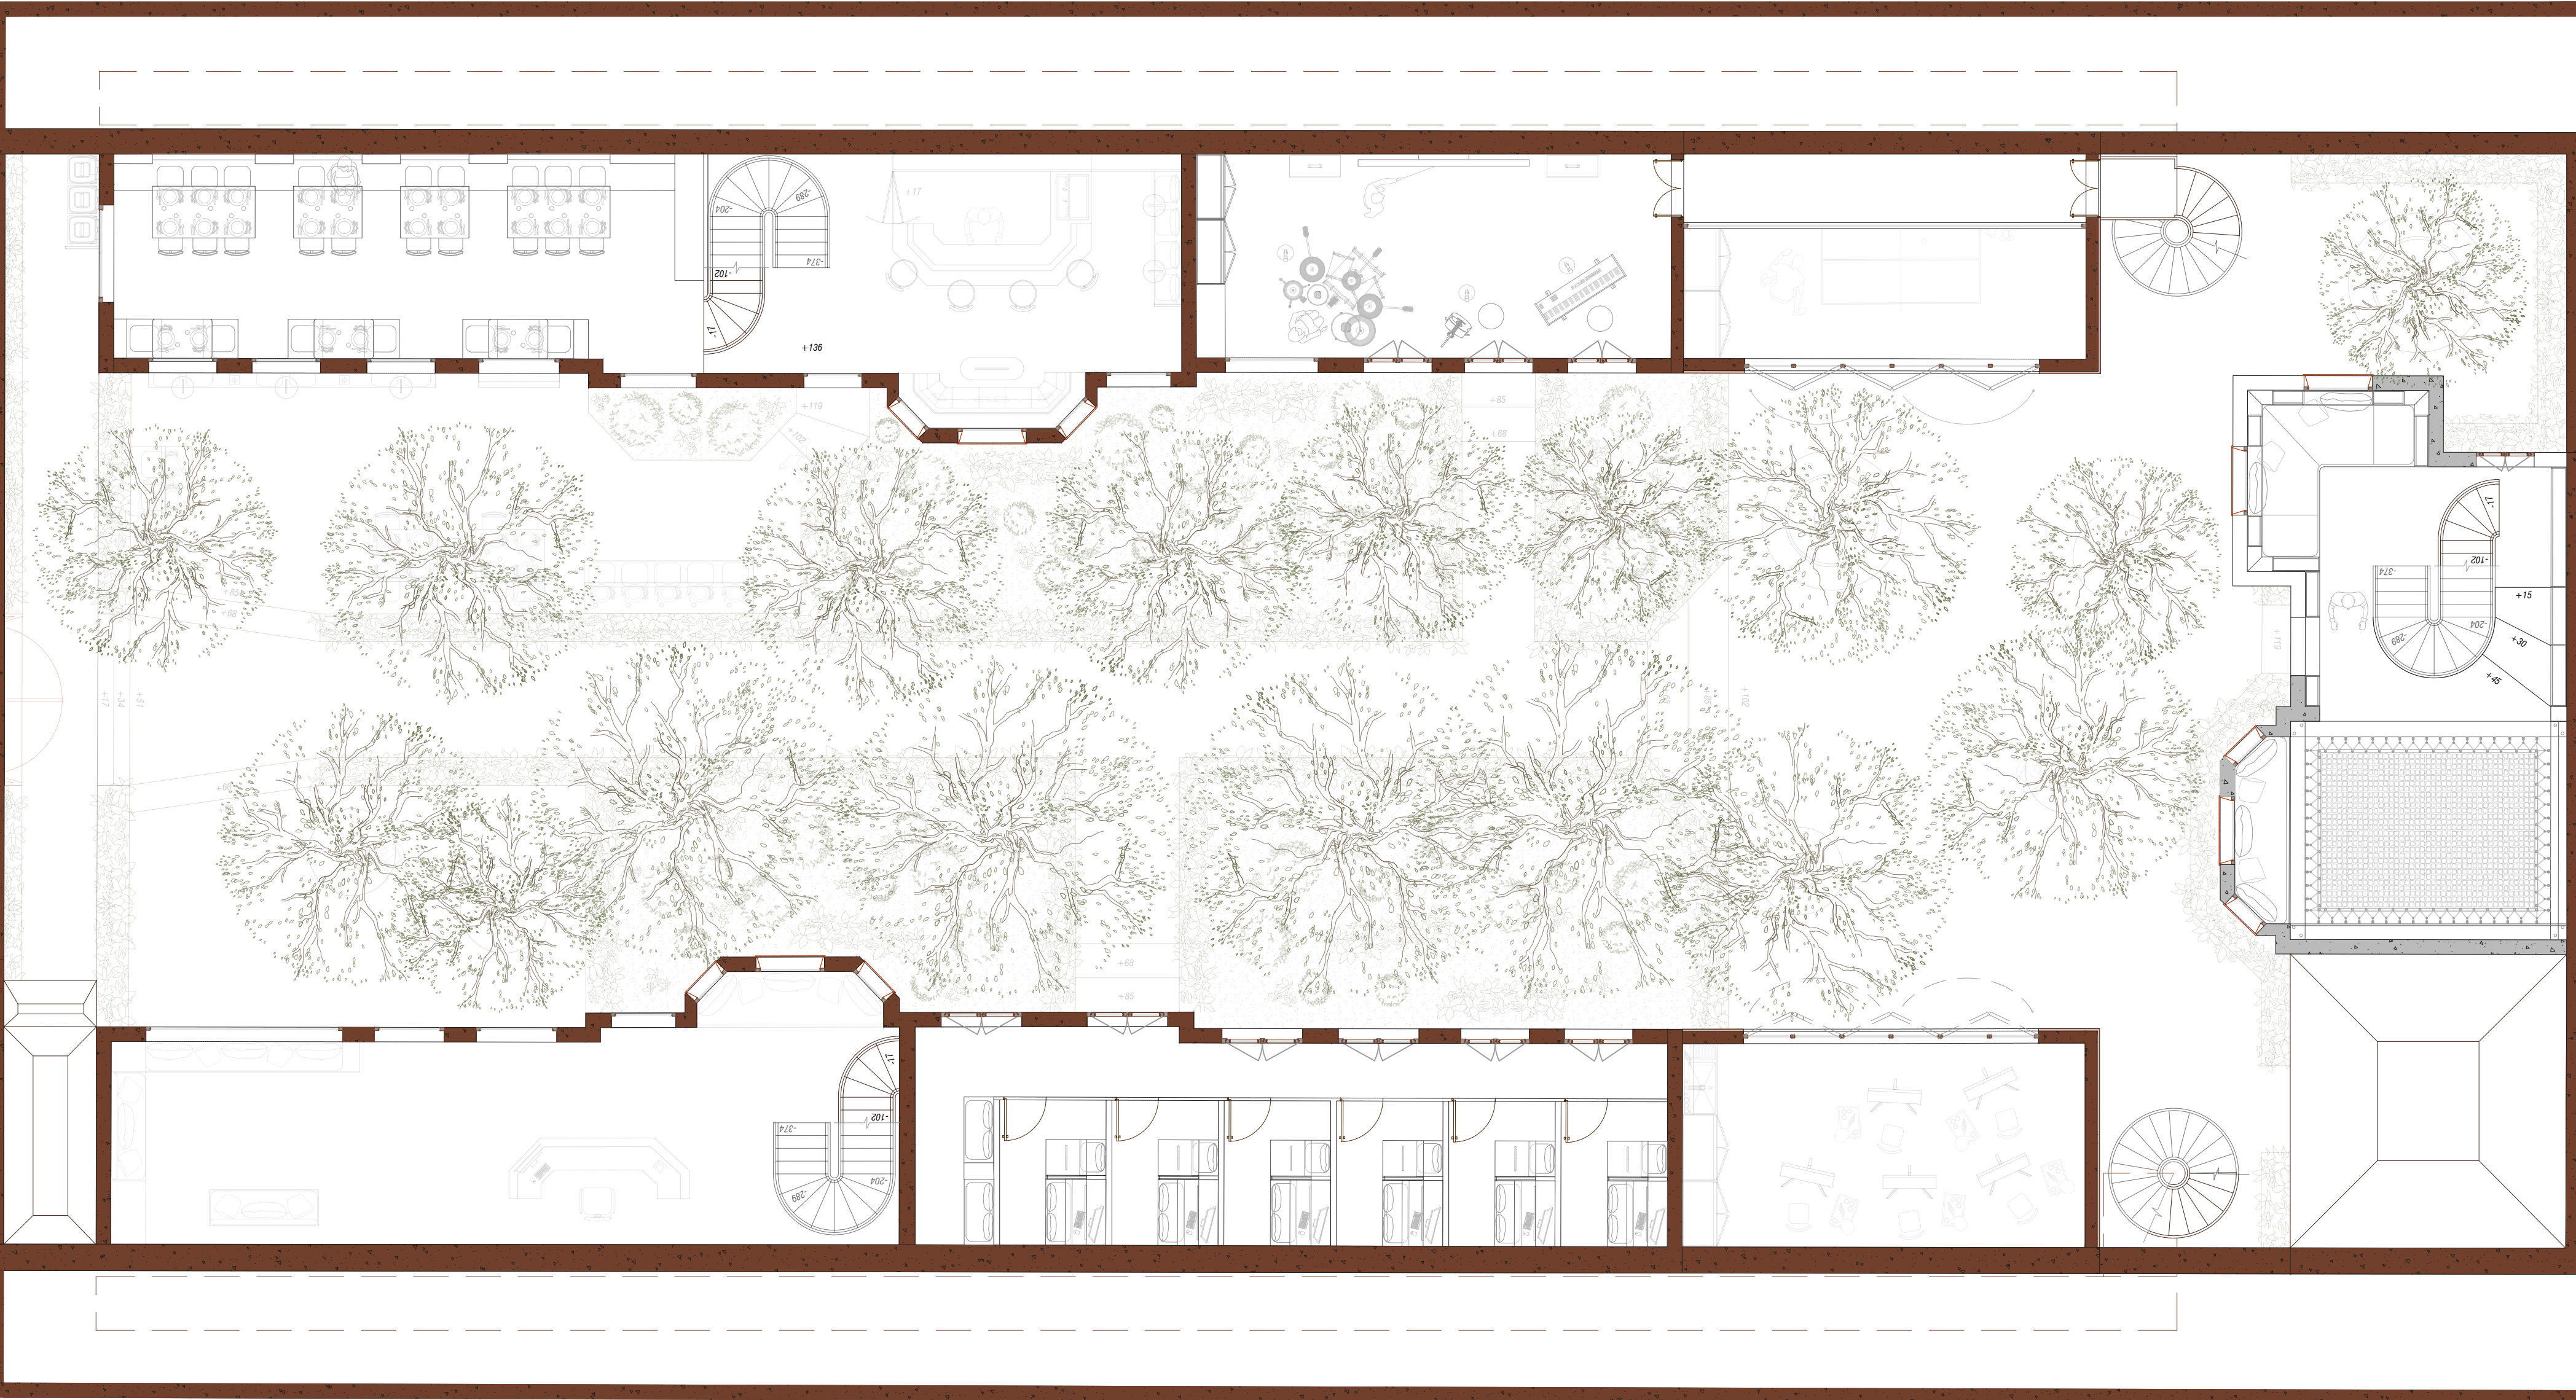

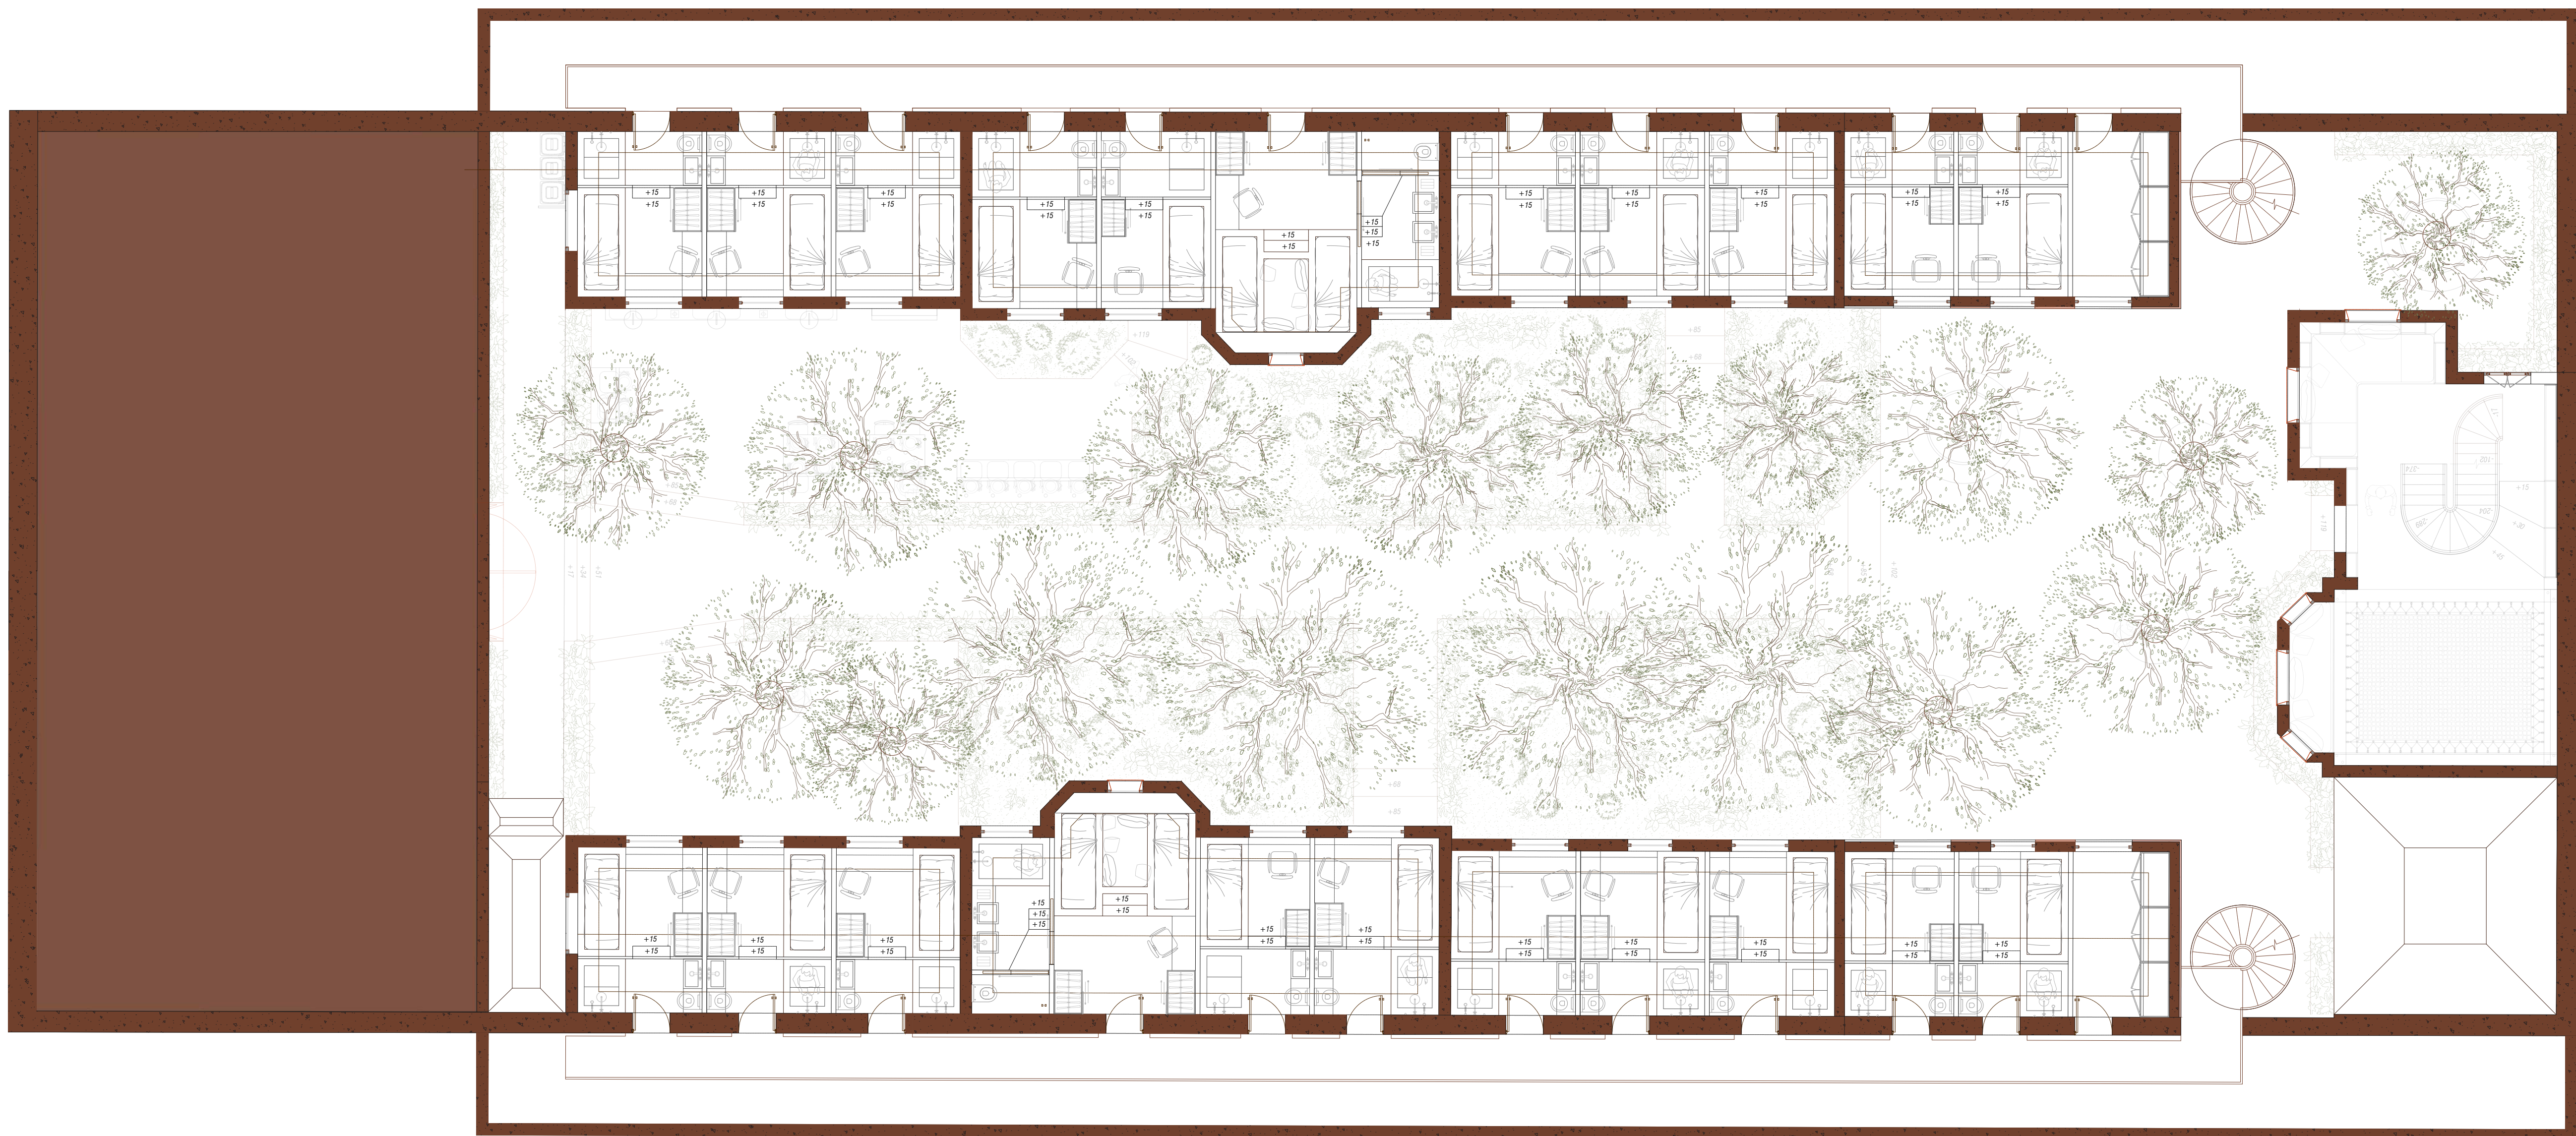

Plan R+2
1/80e

